

Industrial/Warehouse Land

Industrial Lot For Sale Warehouse Building Approvals Desirable Size

948 Huston Street
Grover Beach, CA

Contact Broker

Preston Thomas, SIOR
Senior Vice President/Principal
CA License No. 01378821
preston.h.thomas@colliers.com
+1 805 544 3900


Colliers | SLO
1301 Chorro Street
San Luis Obispo, CA 93401
Office Line +1 805 544 3900
colliers.com

Colliers

Accelerating success.




Highlights

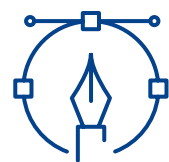


Multi-Tenant Warehouse

Plans Approved

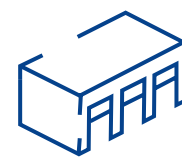


Warehouse/Industrial Zone

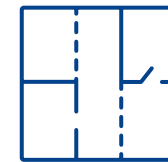

Flexible Floor Plan



Level

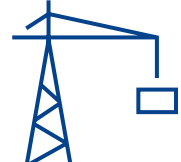

Ready to Build

Accelerating success.

948 Huston Street

Colliers


Property Overview

Prime industrial/warehouse zoned lot in Grover Beach with building approvals for a multi-tenant metal warehouse. A rare opportunity in San Luis Obispo County where warehouse land is scarce.


- » 11,926 \pm SF Total Building Area: Configurable as a single warehouse or divisible into four 2,000–3,000 SF suites.
- » High Ceilings: Up to 32' clear height, ideal for versatile industrial uses.
- » Ample Parking: Supports many use types.
- » Most Popular Product Type: Small warehouse units are in high demand with ever increasing rents.
- » Plans Fully Approved by the City of Grover Beach: Streamlined development process.
- » Flexible Use: Perfect for owner-users or investors seeking a high-demand commercial real estate asset.
- » Versatility: Versatile lot for warehouse/industrial/yard uses; current approvals optional, new project design possible.

This lot's desirable price point, building approvals, size and zoning make it a standout investment in the hot warehouse market. Don't miss out on this scarce opportunity to develop a premium warehouse property in Five Cities.

- » Price: \$775,000
- » Lot Size: 20,845 SF Net Useable Land Size (36,970 SF Gross size minus 16,125 SF Drainage Basin)
- » Zoning: I – Industrial – City of Grover Beach
- » City Development Approvals: 11,926 SF metal multi-tenant building demisable into four suites with 20 on-site parking spaces

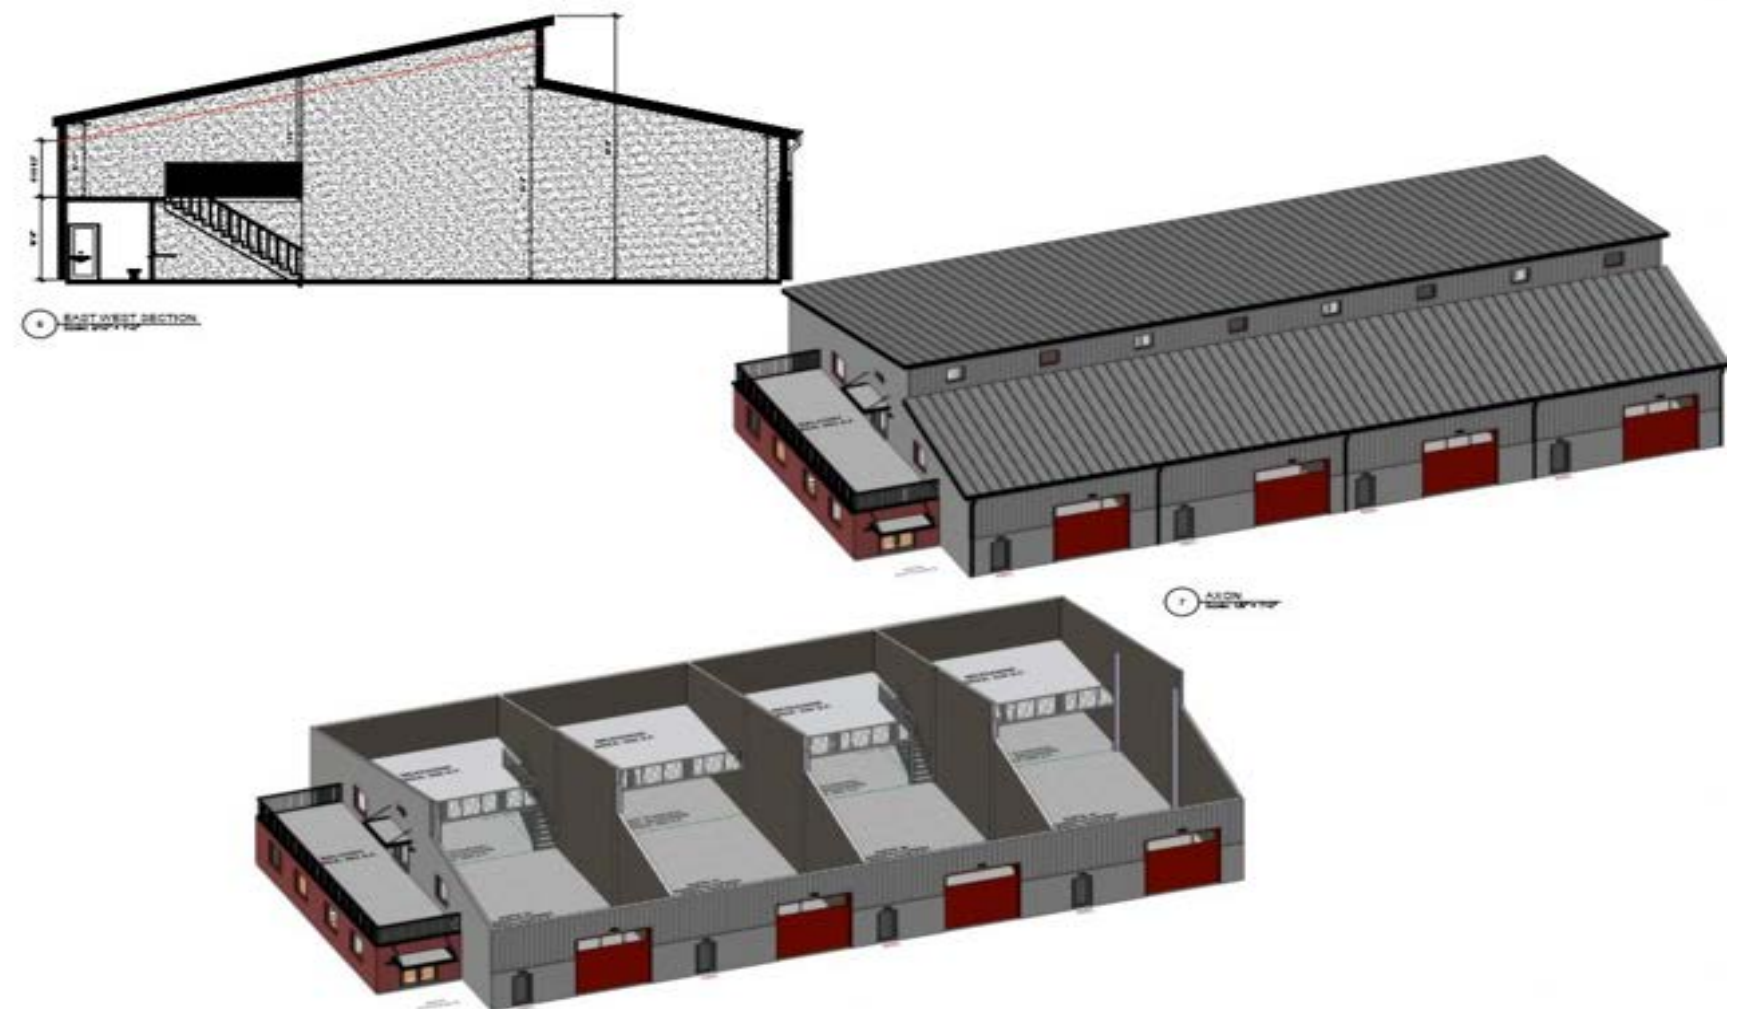


Approved Plans

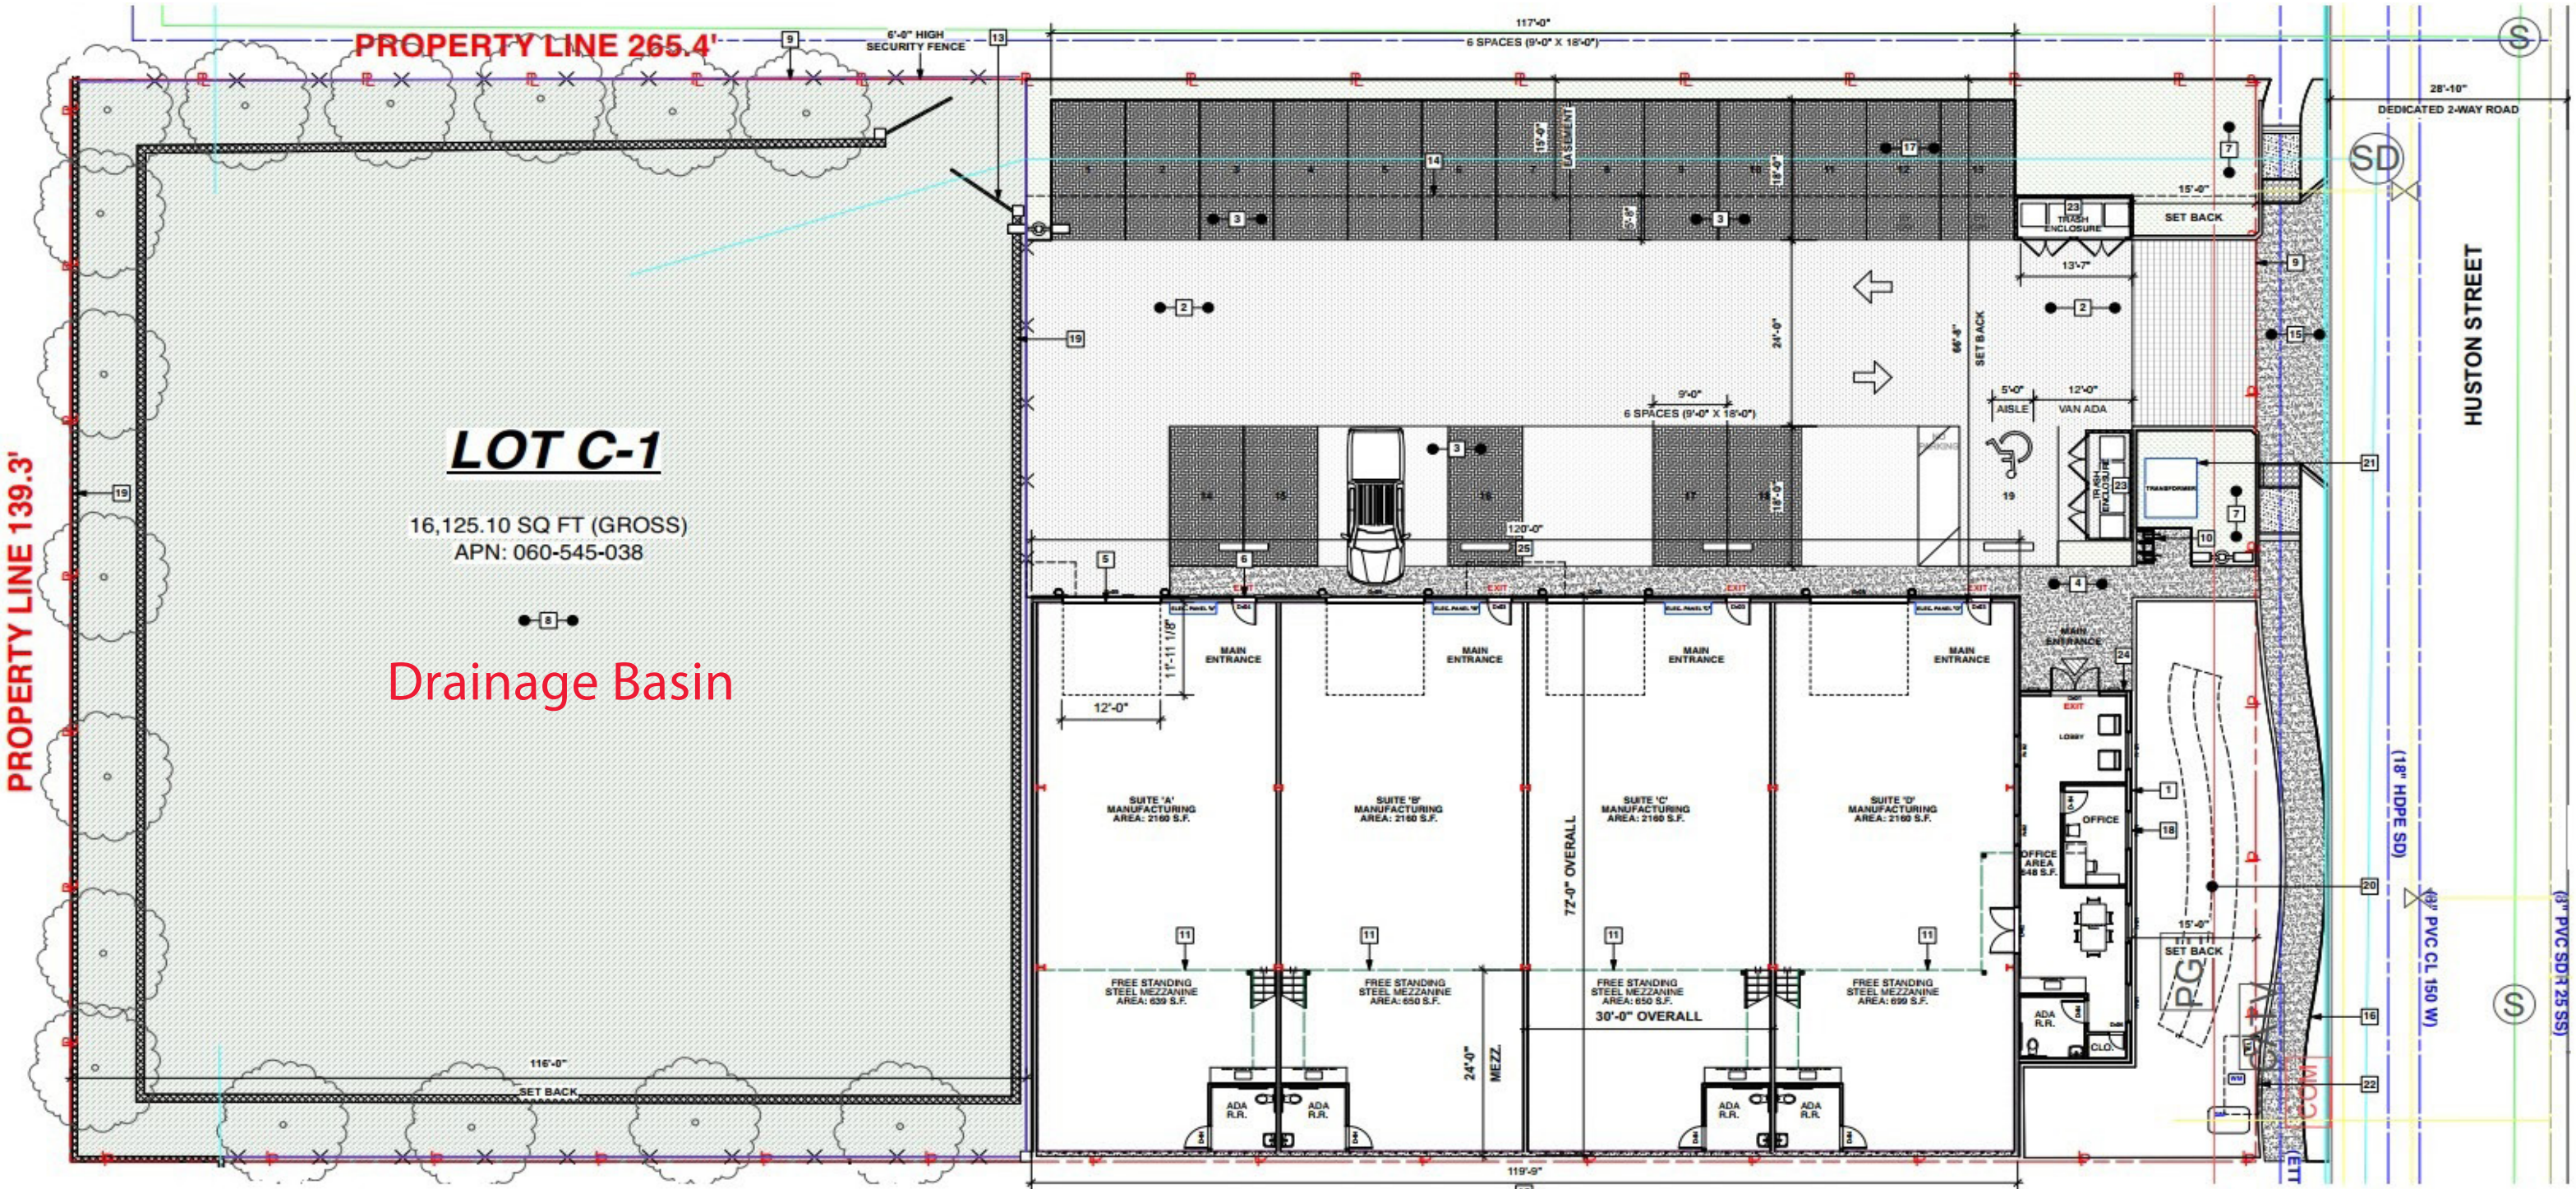

948 Huston Street




Rendering

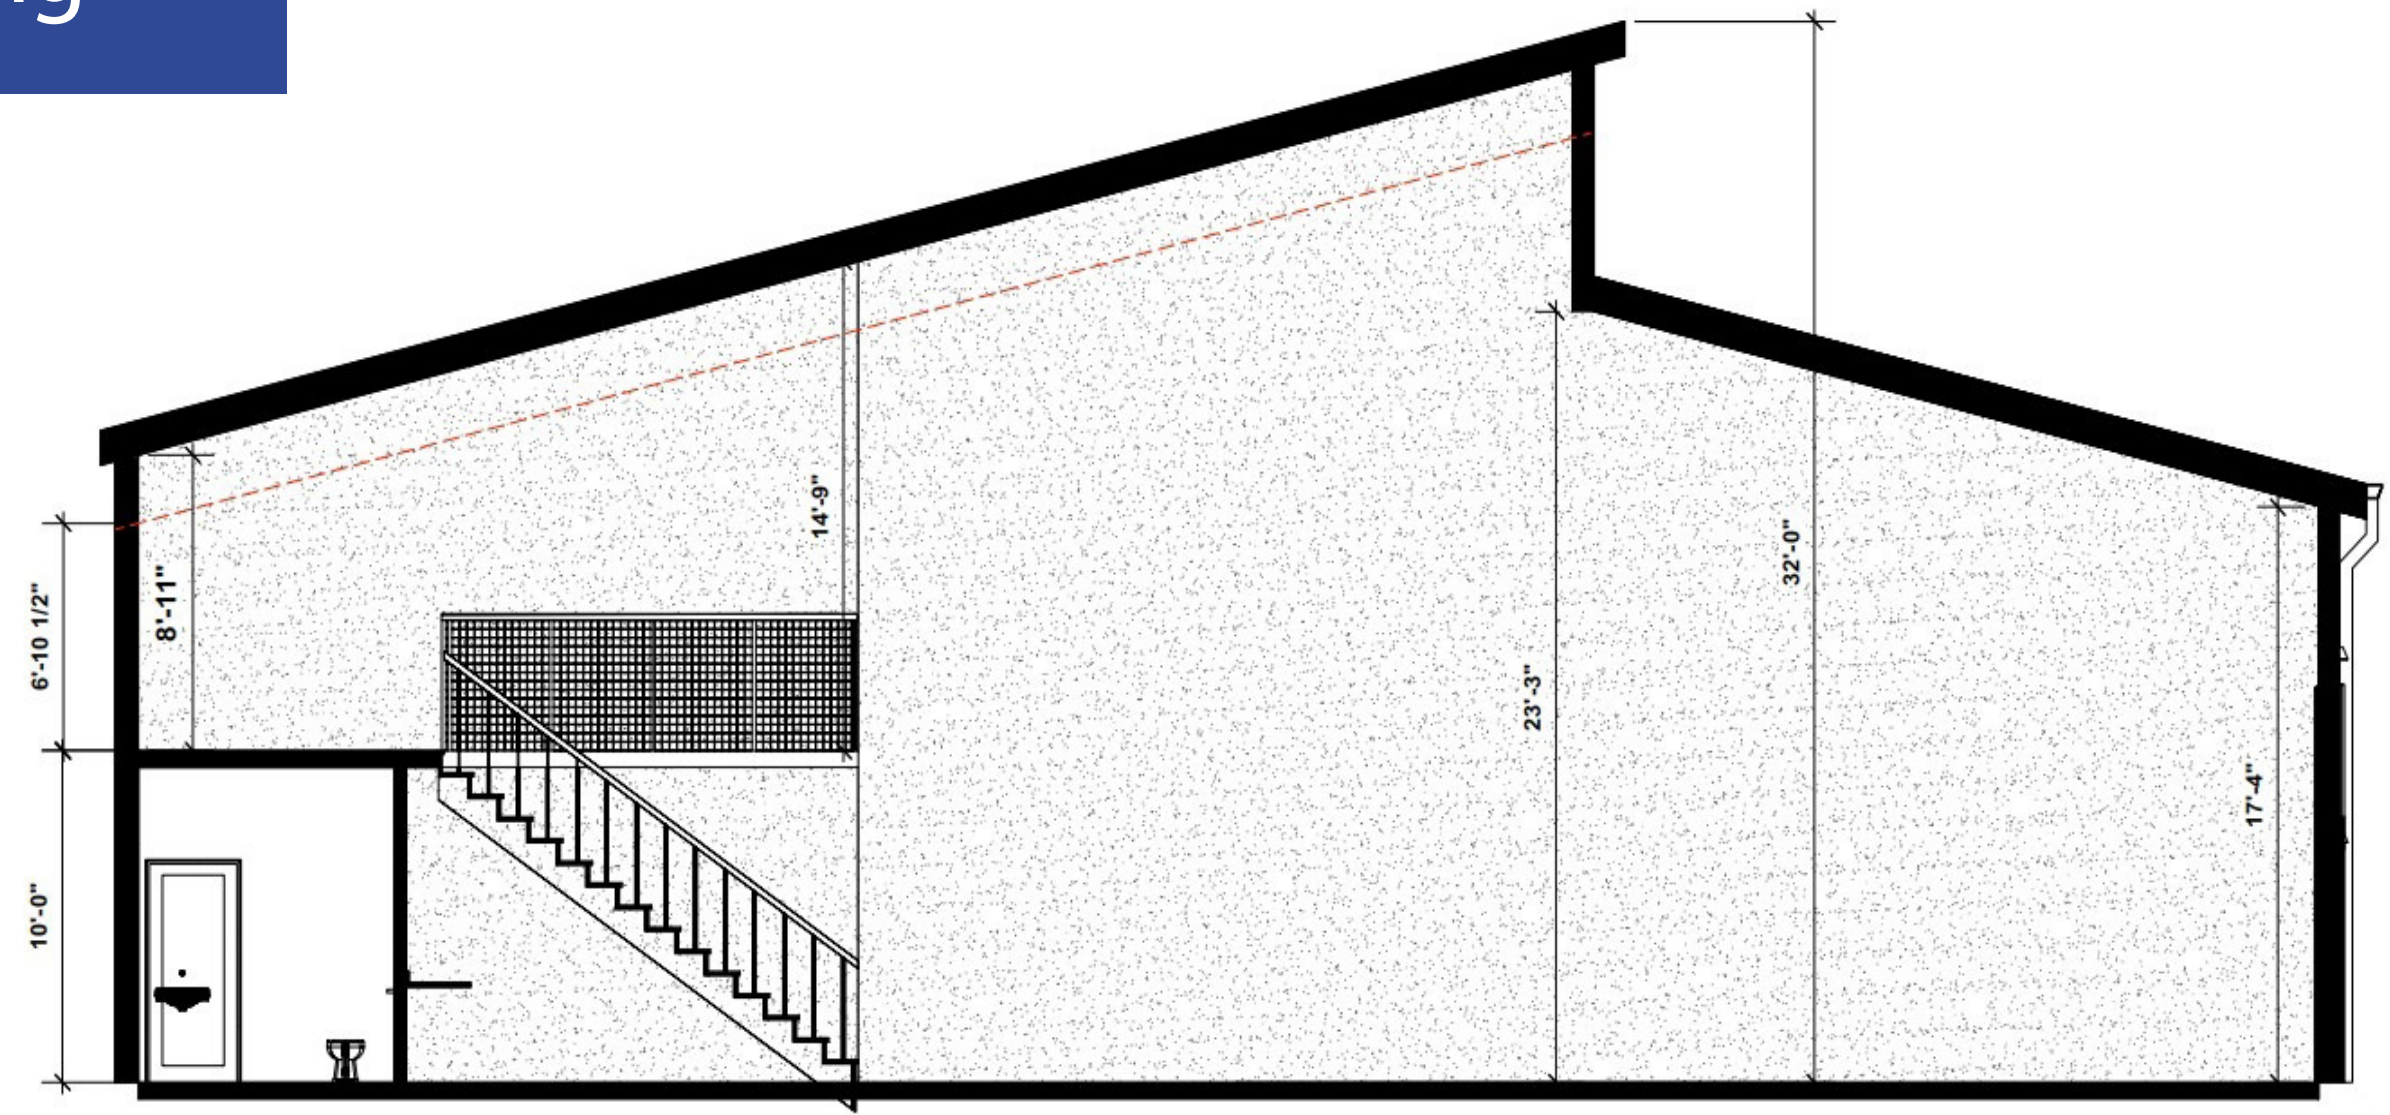

6 EAST WEST SECTION
Scale: 3/16" = 1'-0"

948 Huston Street


Rendering

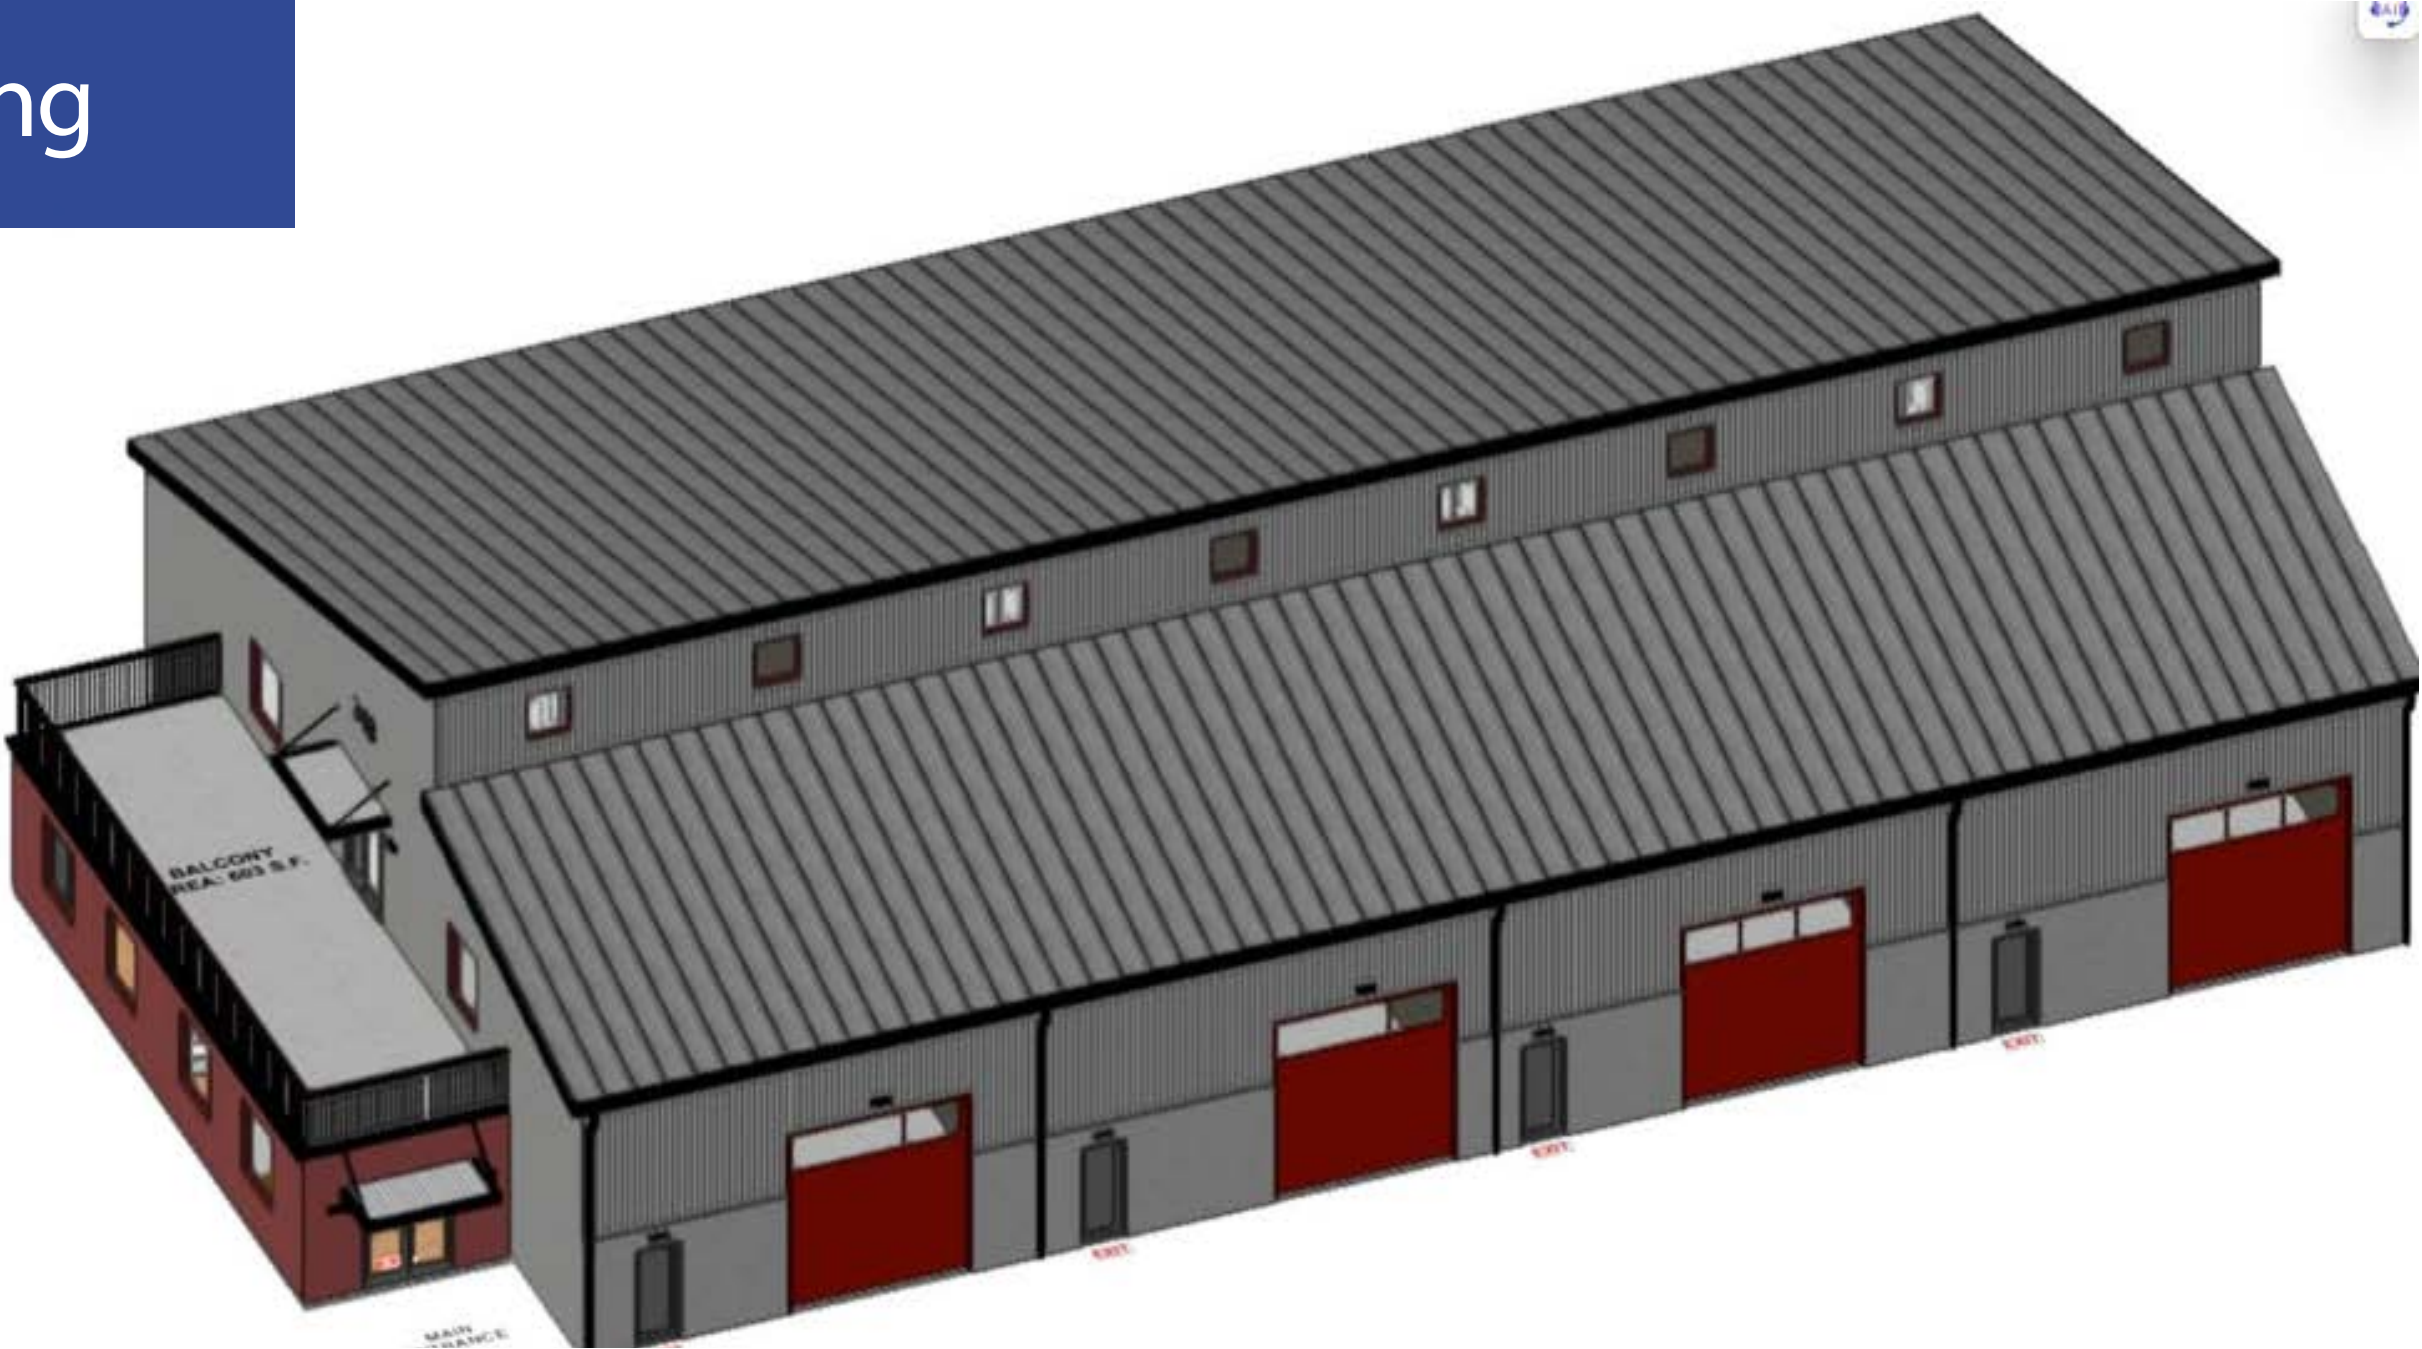

948 Huston Street



Rendering

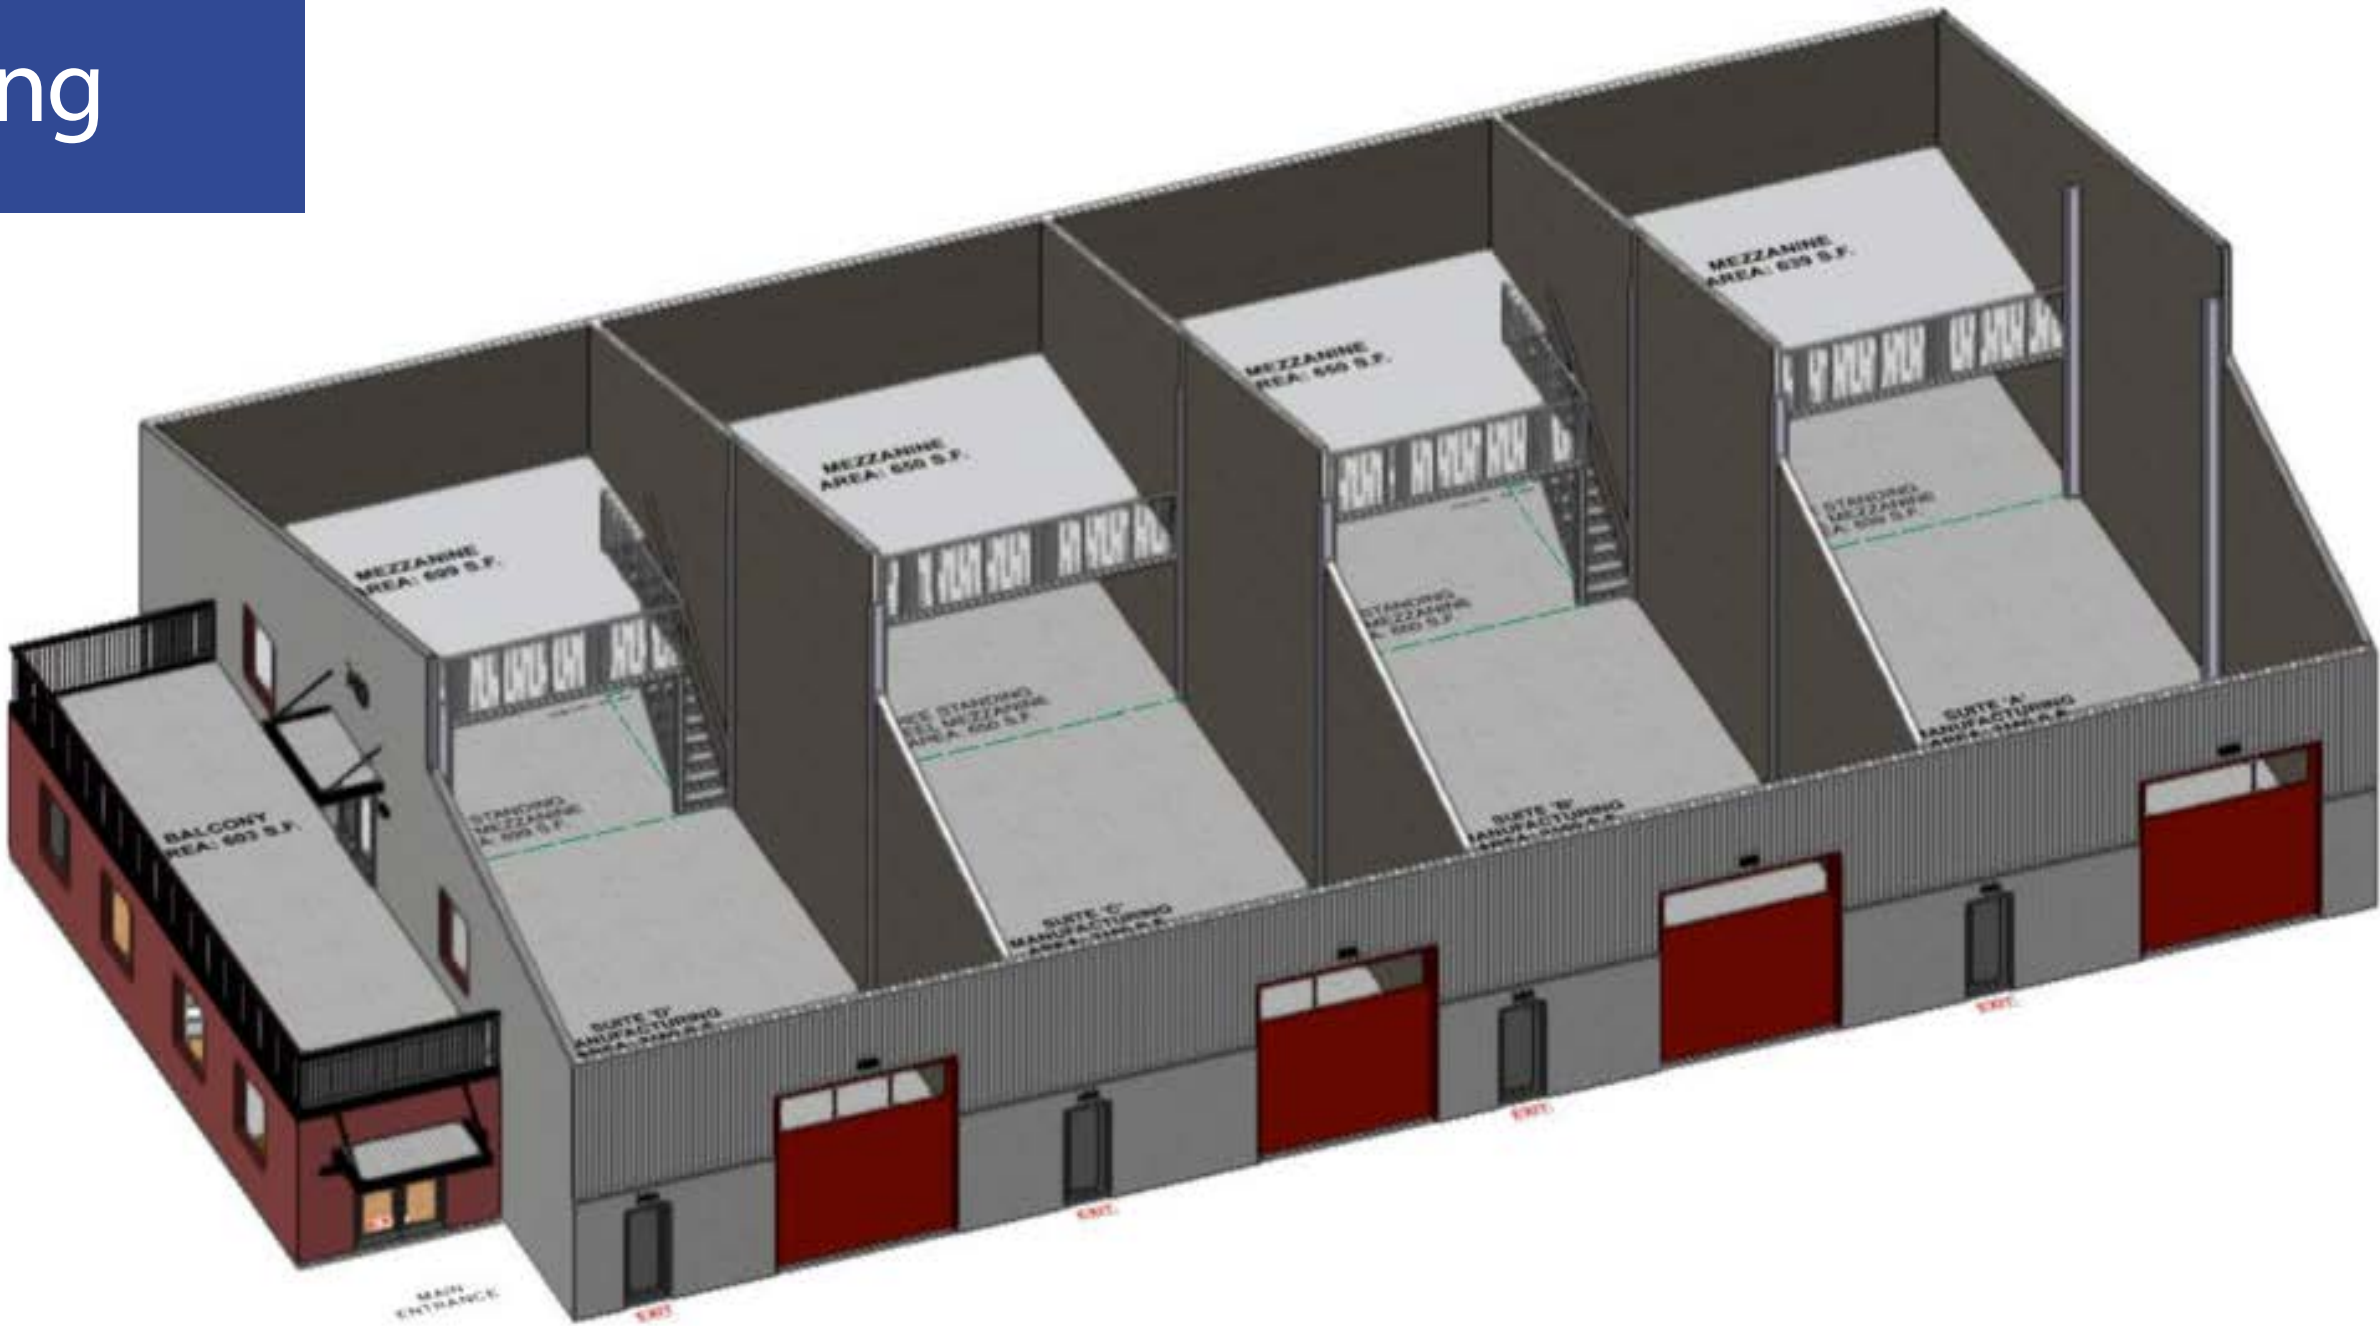

948 Huston Street

Zoning

PURPOSE OF THE INDUSTRIAL ZONES

Industrial Zone (I). The Industrial Zone applies to areas of the City appropriate for light, medium and heavy manufacturing and assembly, industrial parks, warehouses, and similar and compatible uses. The area is also appropriate for smaller service businesses such as contractor’s yards, vehicle repair and storage, and material sales and supplies. Live-work may be appropriate when compatible with surrounding uses.



Table 2.7. Industrial Zones Development Standards			
	CI	CIC	I
Building Placement Requirements			
Setbacks			
Front	10'	10'	15'
Adjacent to Residential Zone	15'	NA	15'
Side	0'	0'	0'
Adjacent to Residential Zone	10'	NA	10'
Rear	0'	0'	0'
Adjacent to Residential Zone	10'	NA	10'
Building Form Requirements			
Building Height (max.)	35' ¹	25'	40' ¹
Coverage (max.)	50% ²	50%	50% ²
Density Requirements			
FAR (max.)	0.5 ²	0.50	0.5 ²
Lot Requirements			
Lot size (min.)	10,000 sf	10,000 sf	20,000 sf
Lot Width (min.)	60'	60'	100'
Lot Depth (min.)	100'	100'	100'
Other Requirements			
Landscaping (min.)	10%	10%	10%
Fences, Walls and Screening	See Section 3.10.020		
Parking	See Section 3.30		
Signs	See Section 3.50		
End Note			
1. Structures that exceed 18 feet in height and are located within 100 feet of a residential zone require a Use Permit.			
2. The Review Authority may increase the lot coverage <u>to 100%</u> and/or the FAR <u>to 1.5</u> if a finding is made that the project will provide a substantial economic benefit to the City.			

Allowed Uses

Per City of Grover Beach Development Code - August 6, 2012

Table 2.6. Industrial Zones Allowable Land Uses and Permit Requirements				
Land Use	CI ¹	CIC ¹	I	Specific Use Regulations
Industry, Manufacturing & Processing				
High Technology Uses	P	P	P	
Manufacturing, Artisan	P	P	P	Section 3.10.020
Manufacturing/Processing, Heavy	--	--	UP	Section 3.10.020
Manufacturing/Processing, Light	P	P	P	Section 3.10.020
Manufacturing/Processing, Medium	UP	--	UP	Section 3.10.020
Media Production	P	P	P	
Printing and Publishing	P	P	P	
Recycling – Processing Facilities	--	--	UP	Section 4.10.150
Storage – Warehouse	P	P	P	
Storage – Outdoor	UP	--	UP	Section 3.10.020
Storage – Personal Storage Facility	P	--	P	Section 4.10.140
Storage - Vehicles	UP	--	UP	Section 3.10.020
Wholesaling & Distribution	P	P	P	
Recreation, Education & Public Assembly				
Commercial Recreation Facility - Outdoor	UP	UP	UP	
Health/Fitness Facility	AUP	AUP	AUP	
Meeting Facility, public or private				
≤ 3,000 sf	AUP	AUP	AUP	
> 3,000 sf	UP	UP	UP	
Studio – Art, Dance, Martial Arts	AUP	AUP	AUP	
Public or Quasi-Public Facility	UP	UP	UP	
Specialized Education/Training	UP	UP	UP	
Residential				
Caretaker's Residence	AUP	AUP	AUP	Section 4.10.050
Home Occupation	P	--	P	Section 6.20.070
Live/work Unit	UP	UP	UP	Section 4.10.090
Retail				
Accessory Retail/Service Use	P	P	P	Section 4.10.020
Adult Business	UP	--	--	Section 4.20
Automobile Service Station	UP	--	UP	
Building/Landscape Materials, Indoor	P	--	P	
Building/Landscape Materials, Outdoor	UP	--	UP	Section 3.10.020
Fuel Dealer	UP	--	UP	
General Retail	P	P	P	
Plant Nursery	P	--	P	

Table 2.6. Industrial Zones Allowable Land Uses and Permit Requirements				
Land Use	CI ¹	CIC ¹	I	Specific Use Regulations
Restaurant	UP	UP	UP	
Vehicle Sales	P	--	P	
Services				
ATM	P	P	P	
Animal Boarding	AUP	--	AUP	
Animal Care Facilities	P	--	P	
Business Support Services	P	P	P	
Catering Service	P	P	P	
Equipment Rental	P	--	P	Section 3.10.020
Maintenance Service – Client Site Services	P	P	P	Section 3.10.020
Medical services – Clinic/Urgent Care	P	--	P	
Mortuary/Funeral Home	UP	--	UP	
Office – Business/Service	P	P	P	
Office – Processing	P	P	P	
Office – Professional	P	P	P	
Recycling – Large Collection Facilities	AUP	AUP	AUP	Section 4.10.150
Recycling – Reverse Vending Machine	P	P	P	Section 4.10.150
Recycling – Small Collection Facilities	P	P	P	Section 4.10.150
Repair Services – Large Equipment	P	--	P	Section 3.10.020
Repair Services – Small Equipment	P	P	P	
Vehicle Rental	P	--	P	
Vehicle Repair & Services	AUP	--	P	Section 3.10.020
Transportation & Infrastructure				
Freight Terminal	--	--	UP	
Parking Facility	UP	UP	UP	
Telecommunication Facility	UP	UP	UP	Section 4.40
End Note				
1. Projects located in the coastal zone may require a Coastal Development Permit (See Section 6.20.040).				
Legend				
P Permitted Use				
AUP Administrative Use Permit Required				
UP Use Permit Required				
-- Use Not Allowed				

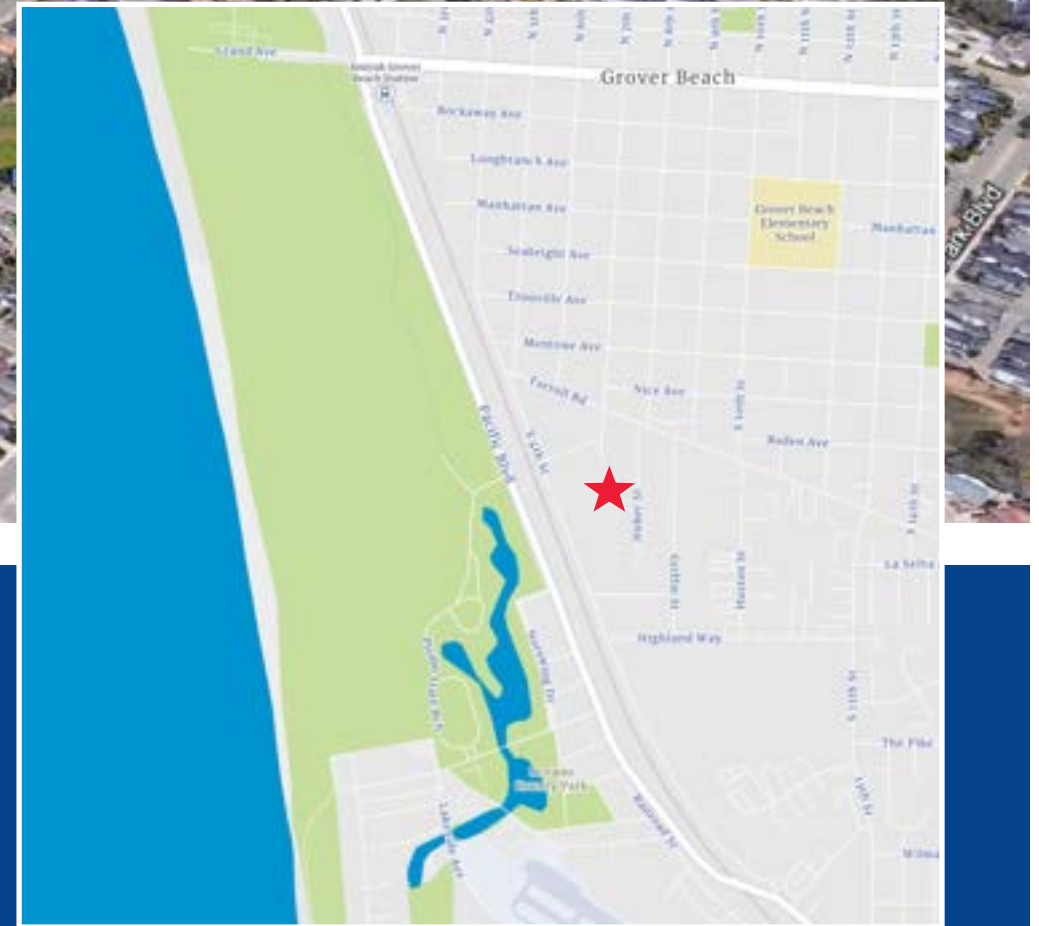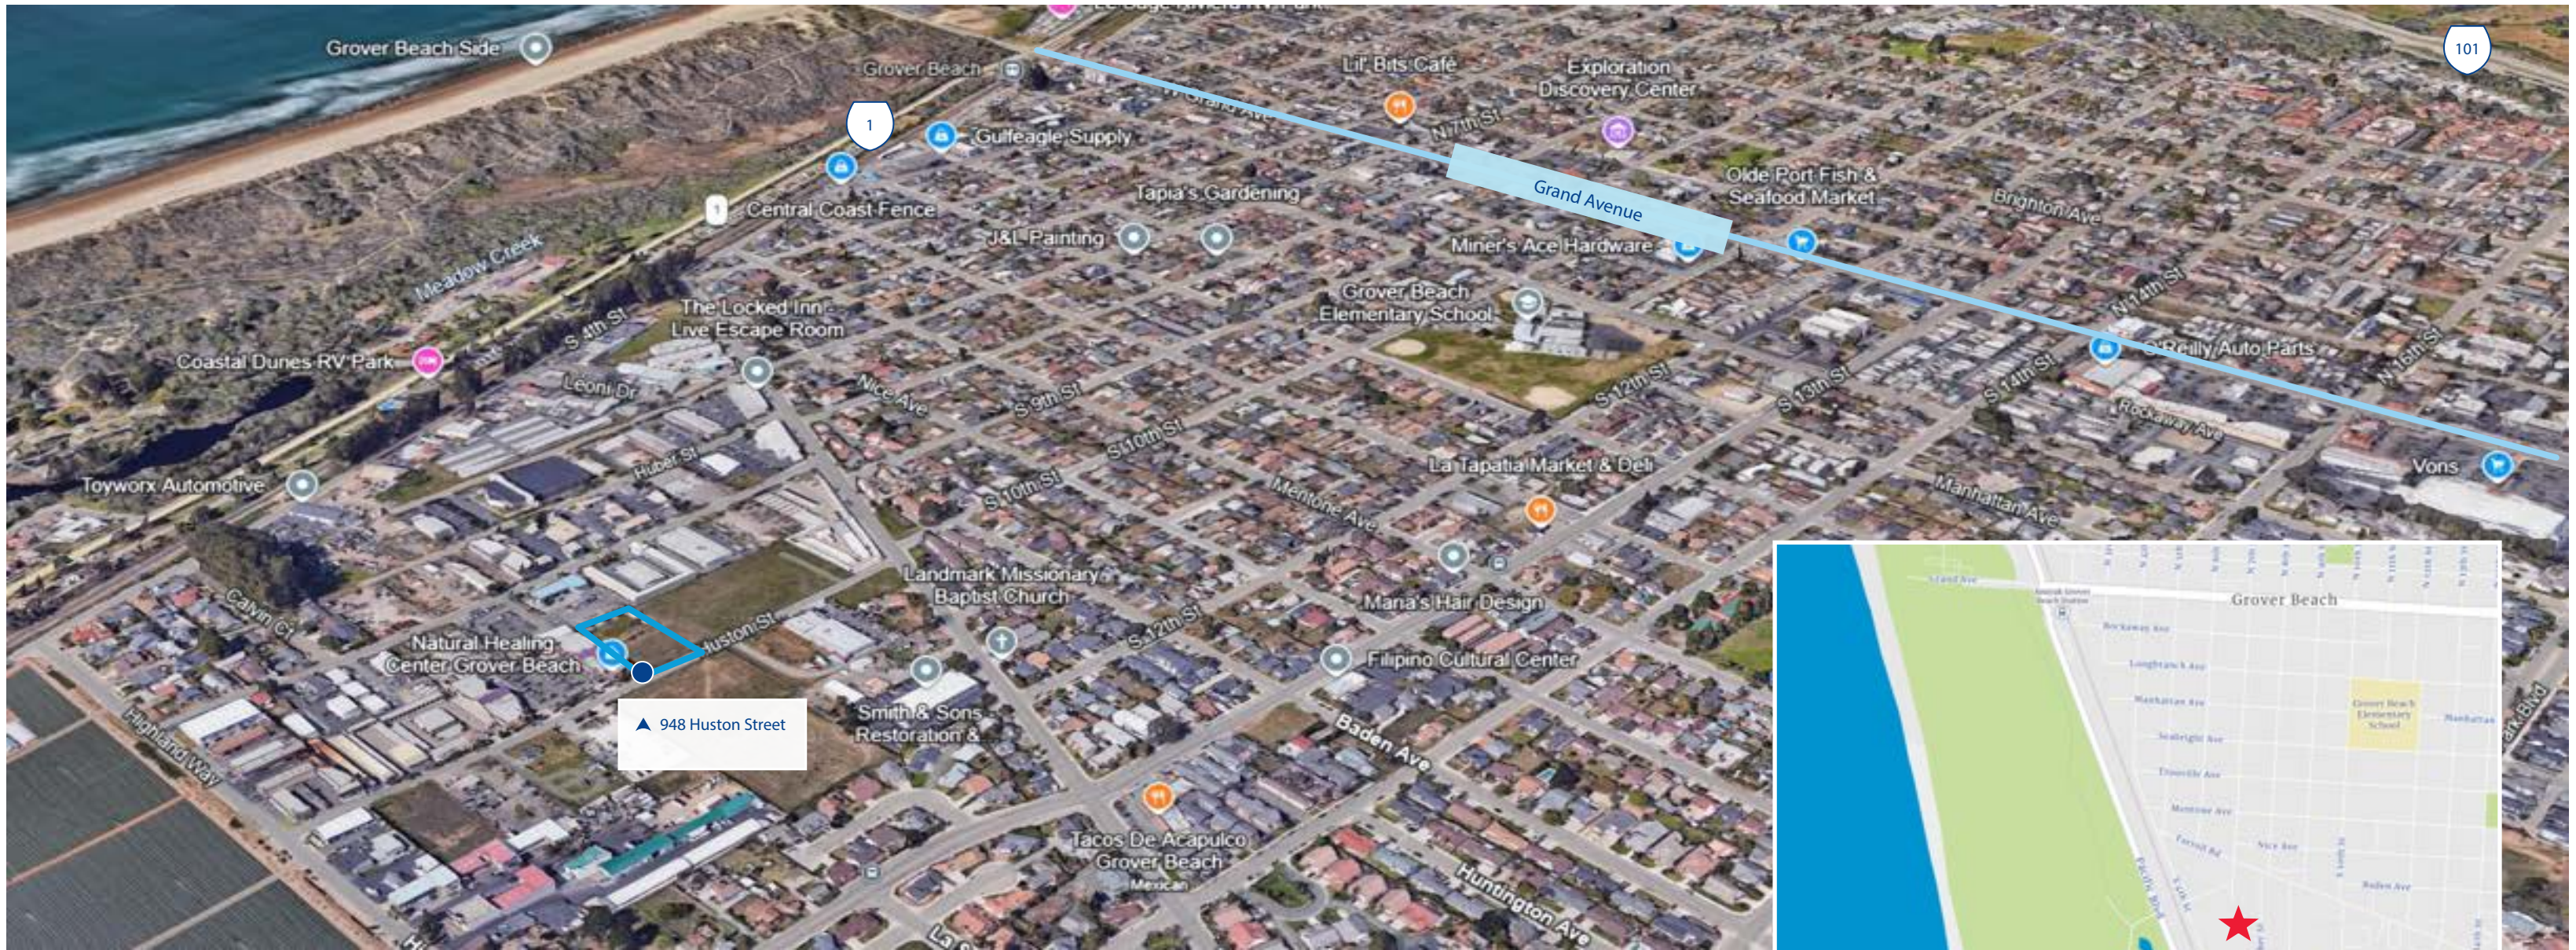

Accelerating success.

Contact Broker

Preston Thomas, SIOR
Senior Vice President/Principal
CA License No. 01378821
preston.h.thomas@colliers.com
+ 1 805 544 3900

Location Highlights



Located 1/2 Mile to the
Ocean



2 Miles to Highway
101