

Colliers

Accelerating success.



For Lease

\$1.75
PSF NNN

Contact us:

Preston Thomas, SIOR
Senior VP | Principal
License #01378821
Office: +1 805 544 3900
preston.h.thomas@colliers.com

Colliers

Colliers | San Luis Obispo
1301 Chorro Street
San Luis Obispo, CA 93401
P: +1 805 544 3900
www.colliers.com

178 Suburban Road Located in South San Luis Obispo

± 8,651 SF Warehouse/Showroom Space

Property Summary

Class A warehouse space. Includes 800 SF of showroom, 800 SF of second floor office and 7,000± SF of warehouse space with 30' peak and 24' eve ceiling heights and three roll-up doors. The suite can be used for general warehouse/R&D uses.

Great on-site parking in a convenient location behind Trader Joe's. Perfect for service oriented businesses or e-commerce.


No automotive uses.

Size	± 8,651 SF
Rate	\$1.75 PSF, NNN (~\$0.48/SF)
Property Type	Warehouse/Showroom
Zoning	C-S (Commercial Service)
Parking	15, On-Site

Accelerating success.

Floorplan

Colliers

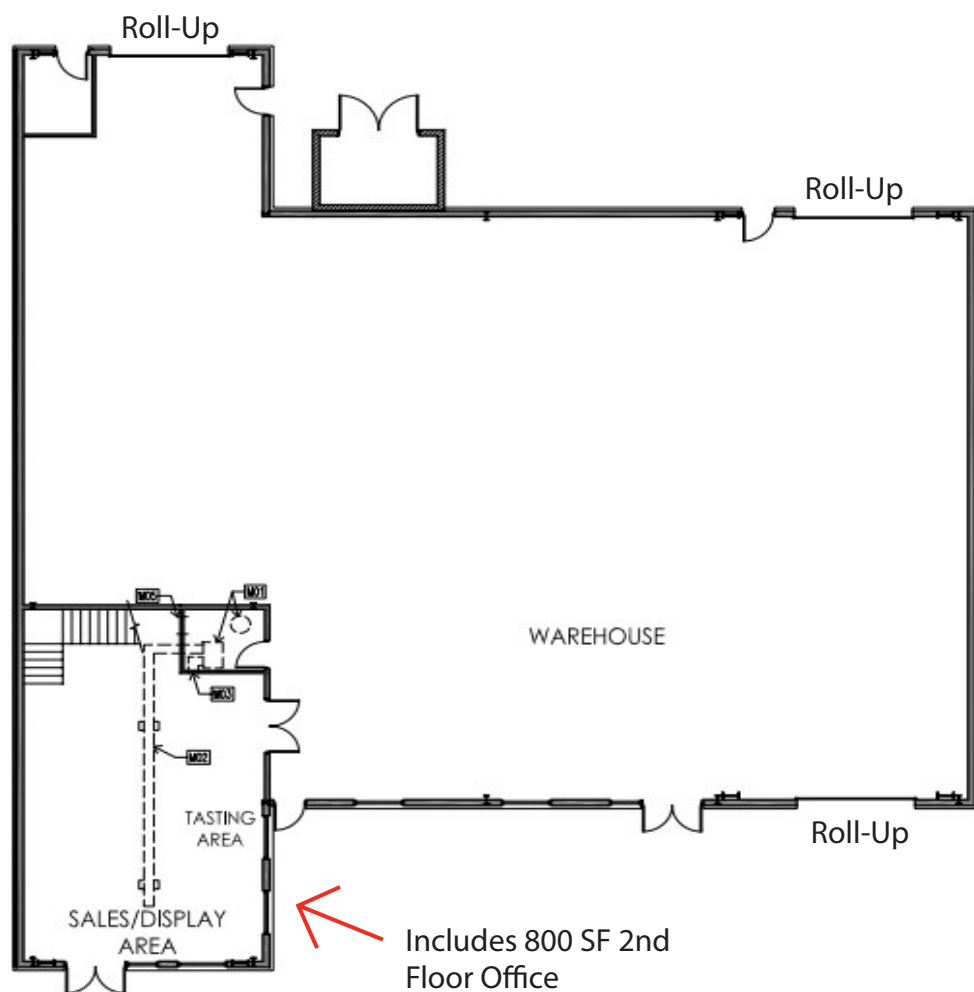

* Floor plan not to scale and approximate.

Size	± 8,651 SF
Rate	\$1.75 PSF, NNN (~\$0.48/SF)
Property Type	Warehouse/Showroom
Zoning	C-S (Commercial Service)
Parking	15, On-Site

Contact

Preston Thomas, SIOR
Senior VP | Principal
License #01378821
Office: +1 805 544 3900
preston.h.thomas@colliers.com



Colliers | San Luis Obispo
1301 Chorro Street
San Luis Obispo, CA 93401
P: +1 805 544 3900
www.colliers.com

Photo Gallery

Colliers

Warehouse



Warehouse



Warehouse



Warehouse




Contact

Preston Thomas, SIOR
Senior VP | Principal
License #01378821
Office: +1 805 544 3900
preston.h.thomas@colliers.com



Colliers | San Luis Obispo
1301 Chorro Street
San Luis Obispo, CA 93401
P: +1 805 544 3900
www.colliers.com

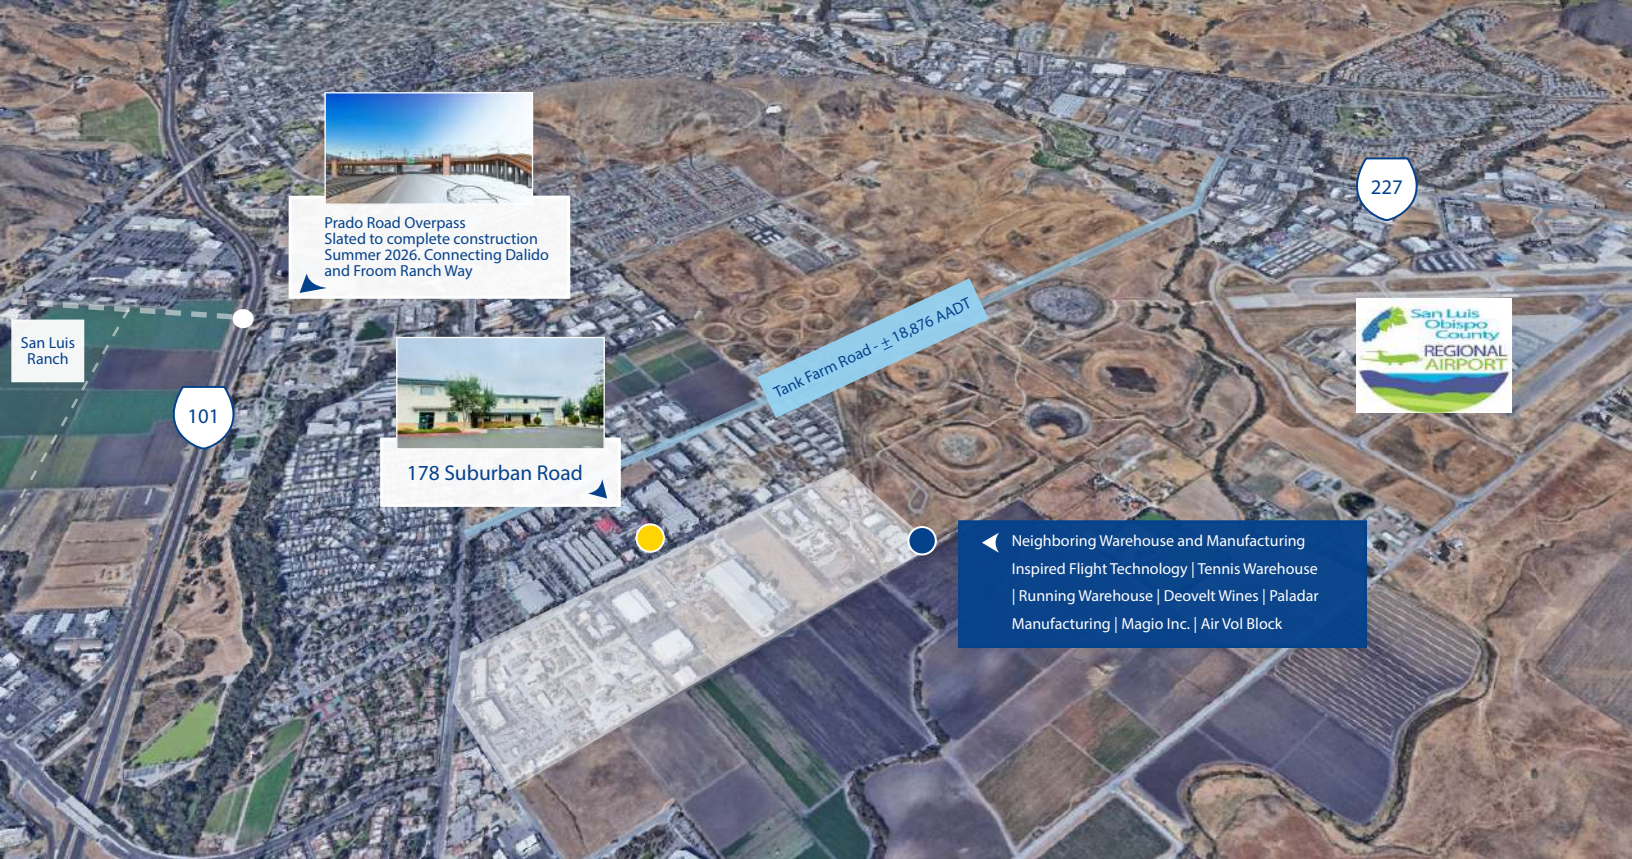

Contact:


Preston Thomas, SIOR

Senior VP | Principal

License #01378821

Office: +1 805 544 3900

preston.h.thomas@colliers.com

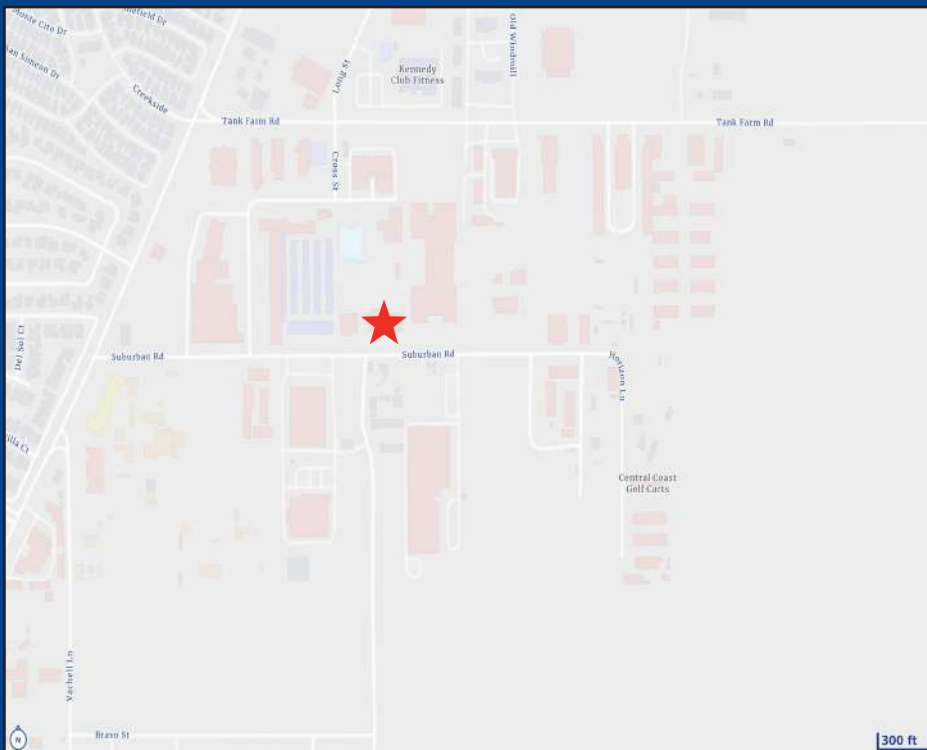

Colliers | San Luis Obispo

1301 Chorro Street

San Luis Obispo, CA 93401

P: +1 805 544 3900

www.colliers.com/SLO